

APPROVED  
 No. 11311/2019/1000/1000/1000  
 Lower Grade may be used for...  
 & Permission should be obtained...  
 U.P.S.T.C. Ltd. U.P.S.T.C. Ltd.  
 AGRA AGRA

- LEGEND
- FIRE EXTINGUISHER (CO2 TYPE)
  - FIRE EXTINGUISHER (WATER TYPE)

ADMINISTRATIVE BLOCK

PROJECT  
 PROPOSED INSTITUTIONAL CAMPUS OF  
 DAU DATAL MAHILA PG COLLEGE COMPLEX  
 AT TAL. JINDO (M.P.)  
 BELLEFLORES/PROVIDER  
 DAU DATAL MAHILA MAHA VEERAYAGI SOCIETY  
 BYE-LAW ROAD, FEROZABAD


GENERAL INFO  
 FIRST FLOOR PLAN

DATE: SHEET NO. - 100/1000/1000/1000  
 ALL DIMENSIONS ARE IN METERS  
 SCALE - 1:100 DATE - MAR. 2023

ARCHITECTS  
 SUDHIR K. BANSAL  
 ARCHITECTS & INTERIOR DESIGNERS  
 28, NARAYAN  
 A-130, SURAJMAL VIHAR  
 DELHI-110028


ARCHITECT'S SIGNATURE: \_\_\_\_\_  
 SUDHIR K. BANSAL  
 CA-20, 19/11/2023  
 A-130, SURAJMAL VIHAR, DELHI-110028

*asch*  
 Princi...  
 Datal Mahila PG College  
 Datal Mahila

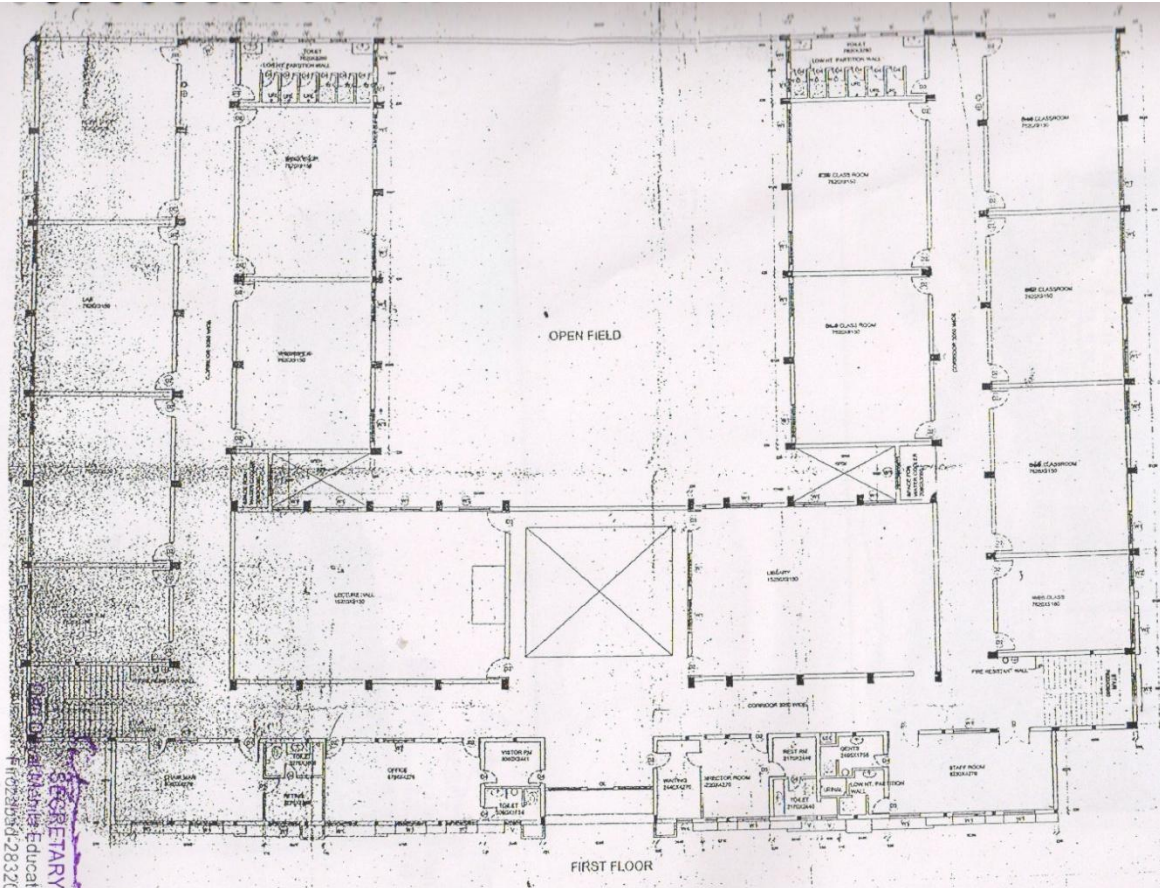

Datal Mahila PG College  
 Education Society  
 Ferozabad-282303  
 SECRETARY

APPROVED  
 No. 11311/2019/1000/1000/1000  
 Lower Court may be used for  
 & Permission granted under  
 U.P.S.C. Act  
 U.P.S.I.C. Act

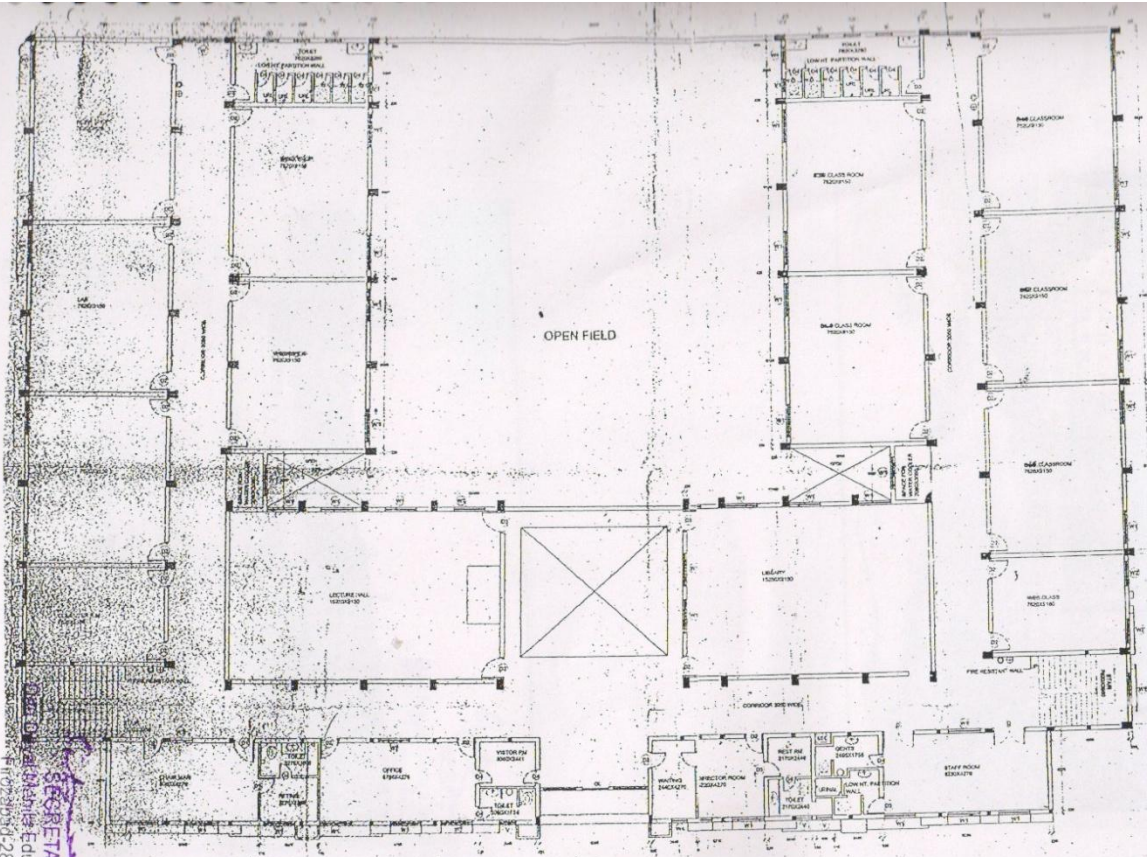


Datta Mahila Education Society  
 Phone No. 2832303  
 SECRETARY

LEGEND  
 ○ FIRE EXTINGUISHER (CO2 TYPE)  
 □ FIRE EXTINGUISHER (WATER TYPE)

ADMINISTRATIVE BLOCK  
 PROJECT  
 PROPOSED INSTITUTIONAL CAMPUS OF  
 DATT MAHILA PG COLLEGE COMPLEX  
 AT TAL. JINDAL (M.P.)  
 BELLESEPER DISTRICT  
 DATT MAHILA MAHA VEERAYAGI SOCIETY  
 BYE-LAW ROAD, JINDAL (M.P.)  
 SHEET NO. - 100/1000/1000/1000  
 ALL DIMENSIONS ARE IN METERS  
 SCALE - 1:100 DATE - MAR. 2019  
 ARCHITECTS  
 SUDHIR K. BANSAL  
 ARCHITECTS & INTERIOR DESIGNERS  
 12, NARAYAN  
 A-130, SURAJMAL VIHAR  
 DELHI-110028  
 ARCHITECTS FIRM: 0000010000000000  
 SUDHIR K. BANSAL  
 CA. NO. 101/101  
 A-130, SURAJMAL VIHAR  
 DELHI-110028

*asch*  
 Datta Mahila Education Society  
 Datta Mahila Education Society  
 Datta Mahila Education Society

2	ACADEMIC BLOCK	FF 2011.71 SQM		1951.99 SQM
	SOCIAL WELFARE HOSTEL	GF 800.47 SQM FF 455.52 SQM		1214.12 SQM
3	MULTI PURPOSE HALL	GF 1214.12 SQM		1457.30 SQM
4	UGG HOSTEL	GF 814.32 SQM	FF 643.04 SQM	1424.30 SQM
5	WORKING WOMEN HOSTEL	GF 812.14 SQM	FF 612.18 SQM	1424.30 SQM
6	WORKSHOP	GF 247.30 SQM		247.30 SQM
7	VC RESIDENCE	GF 187.53 SQM		187.53 SQM
8	GUEST HOUSE	GF 184.74 SQM		184.74 SQM
9	STAFF QUARTER	GF 245.07 SQM		245.07 SQM
10	AUTHORITY	GF 1078.13 SQM		1078.13 SQM
11	LIBRARY	GF 400.00 SQM		400.00 SQM
12	ENGINEERING BLOCK	GF 4202.57 SQM		4202.57 SQM
13	200 BED HOSTEL	GF 1109.22 SQM		1109.22 SQM
<b>TOTAL</b>		<b>7926.83 sqm</b>	<b>9831.04 sqm</b>	<b>17269.87 sqm</b>

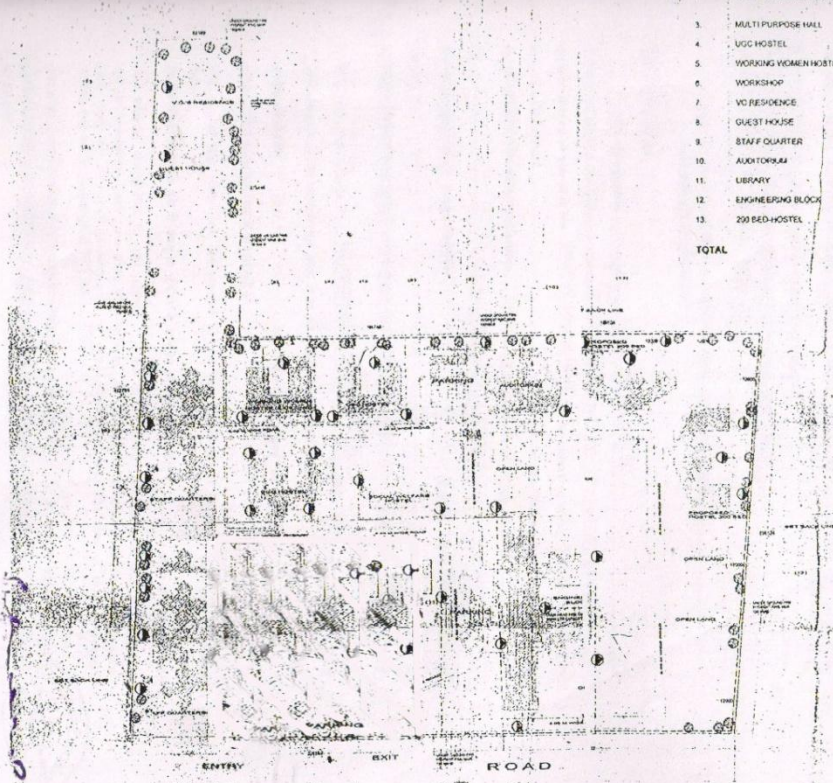

**SITE PLAN**  
scale 1:1000

APPROVED  
 Ref No. 1311/02/2004/22-5-3  
 Max. building height 22m  
 Green Area 20000 Sqm  
 of Plot No. 2622 and Area 10000 Sqm  
 & Provision made over 20000 Sqm  
 This envelope of building plan is filed  
 up to 1:1000 scale.

U.S. 1000  
 U.S. 1000  
 U.S. 1000

**PROJ. FILE**  
 PROJECT: MAHATMA CAMPUS OF  
 DAU DAVI. MAHATMA EDUCATIONAL COMPLEX  
 117 PHULANWADA  
**BUILDING NO. 13**  
 CIVIL ENGINEERING DEPARTMENT  
 873  
**SCALE** 1:1000  
**SITE PLAN**  
 SHEET No. 13/13A  
 10000  
 10000  
 10000

**ARCHITECTS**  
**SIDDHIK BANSAI**  
 ARCHITECTS & INTERIOR DESIGNERS  
 10000  
 ARCHITECTURAL WORK  
 10000

**ENGINEER**  
**SUDHIR K. GANDAL**  
 CIVIL ENGINEER  
 10000  
 10000  
 10000

SECRETARY  
 Dau Davi Mahatma Education Society  
 Ferozabad-283203